


Dist	COUNTY	ROUTE	POST MILES TOTAL PROJECT	SHEET TOTAL No. SHEETS
Randell D. Hiatt REGISTERED CIVIL ENGINEER October 19, 2012 PLANS APPROVAL DATE THE STATE OF CALIFORNIA OR ITS OFFICERS OR AGENTS SHALL NOT BE RESPONSIBLE FOR THE ACCURACY OR COMPLETENESS OF SCANNED COPIES OF THIS PLAN SHEET.				
REGISTERED PROFESSIONAL ENGINEER No. C50200 Exp. 6-30-13 CIVIL STATE OF CALIFORNIA				


TO ACCOMPANY PLANS DATED _____

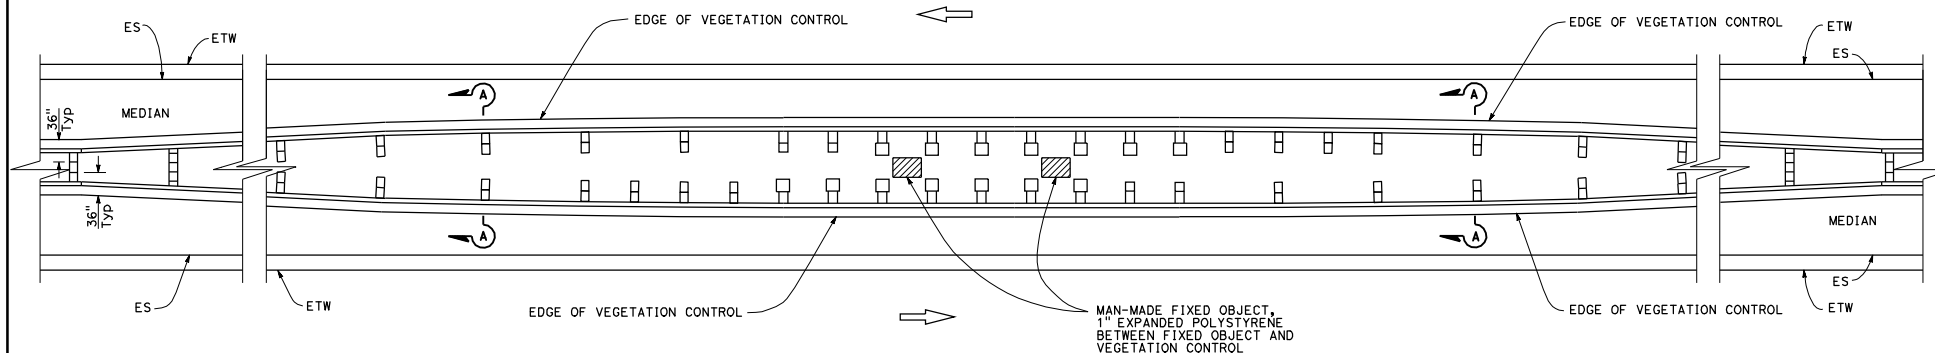

PLAN

NOTES:

1. See Revised Standard Plan RSP A78C3 for additional vegetation control.
2. Where dike is constructed under barrier, construct vegetation control to back edge of dike. Where paved shoulder is constructed within 36" in front of the post, construct vegetation control to the edge of paved shoulder.

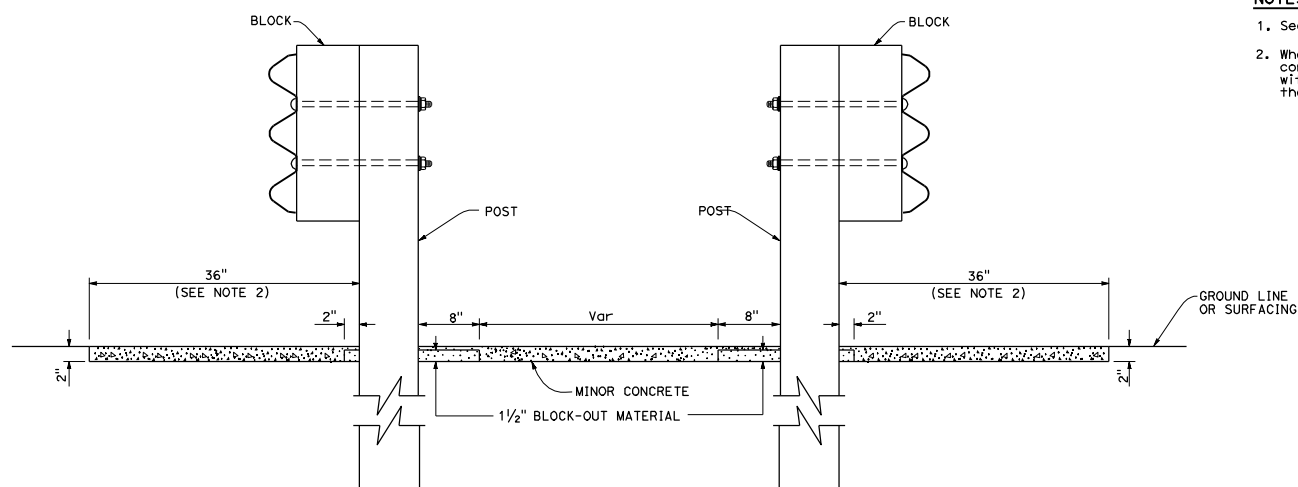

SECTION A-A

STATE OF CALIFORNIA
DEPARTMENT OF TRANSPORTATION
**THREE BEAM BARRIER
TYPICAL VEGETATION CONTROL
AT FIXED OBJECTS
IN MEDIAN**

NO SCALE

RSP A78C5 DATED OCTOBER 19, 2012 SUPERSEDES STANDARD PLAN A78C5
DATED MAY 20, 2011 - PAGE 95 OF THE STANDARD PLANS BOOK DATED 2010.

REVISED STANDARD PLAN RSP A78C5

2010 REVISED STANDARD PLAN RSP A78C5